

ATS PETROVICE  
MIMO PROVOZ

0-8 9-8

PE-Z12A

PE-Z12B

PE-Z14

PE-Z15A

PE-Z15B

PE-Z16

PE-Z17

PE-Z18

PE-Z20

L22 L BK

L22 L BK

PR-Z27

PR-Z26

PR-Z29

PR-Z30

PR-R1

PE-Z22

PE-Z23

PE-Z24

PR-Z24

PR-Z25

PE-Z21

DM-Z1

DM-Z2

L29 L BK

DM-Z3

L30 L BK

DM-Z4


L7 L BK

L8 L BK


PE-Z8

PE-Z7




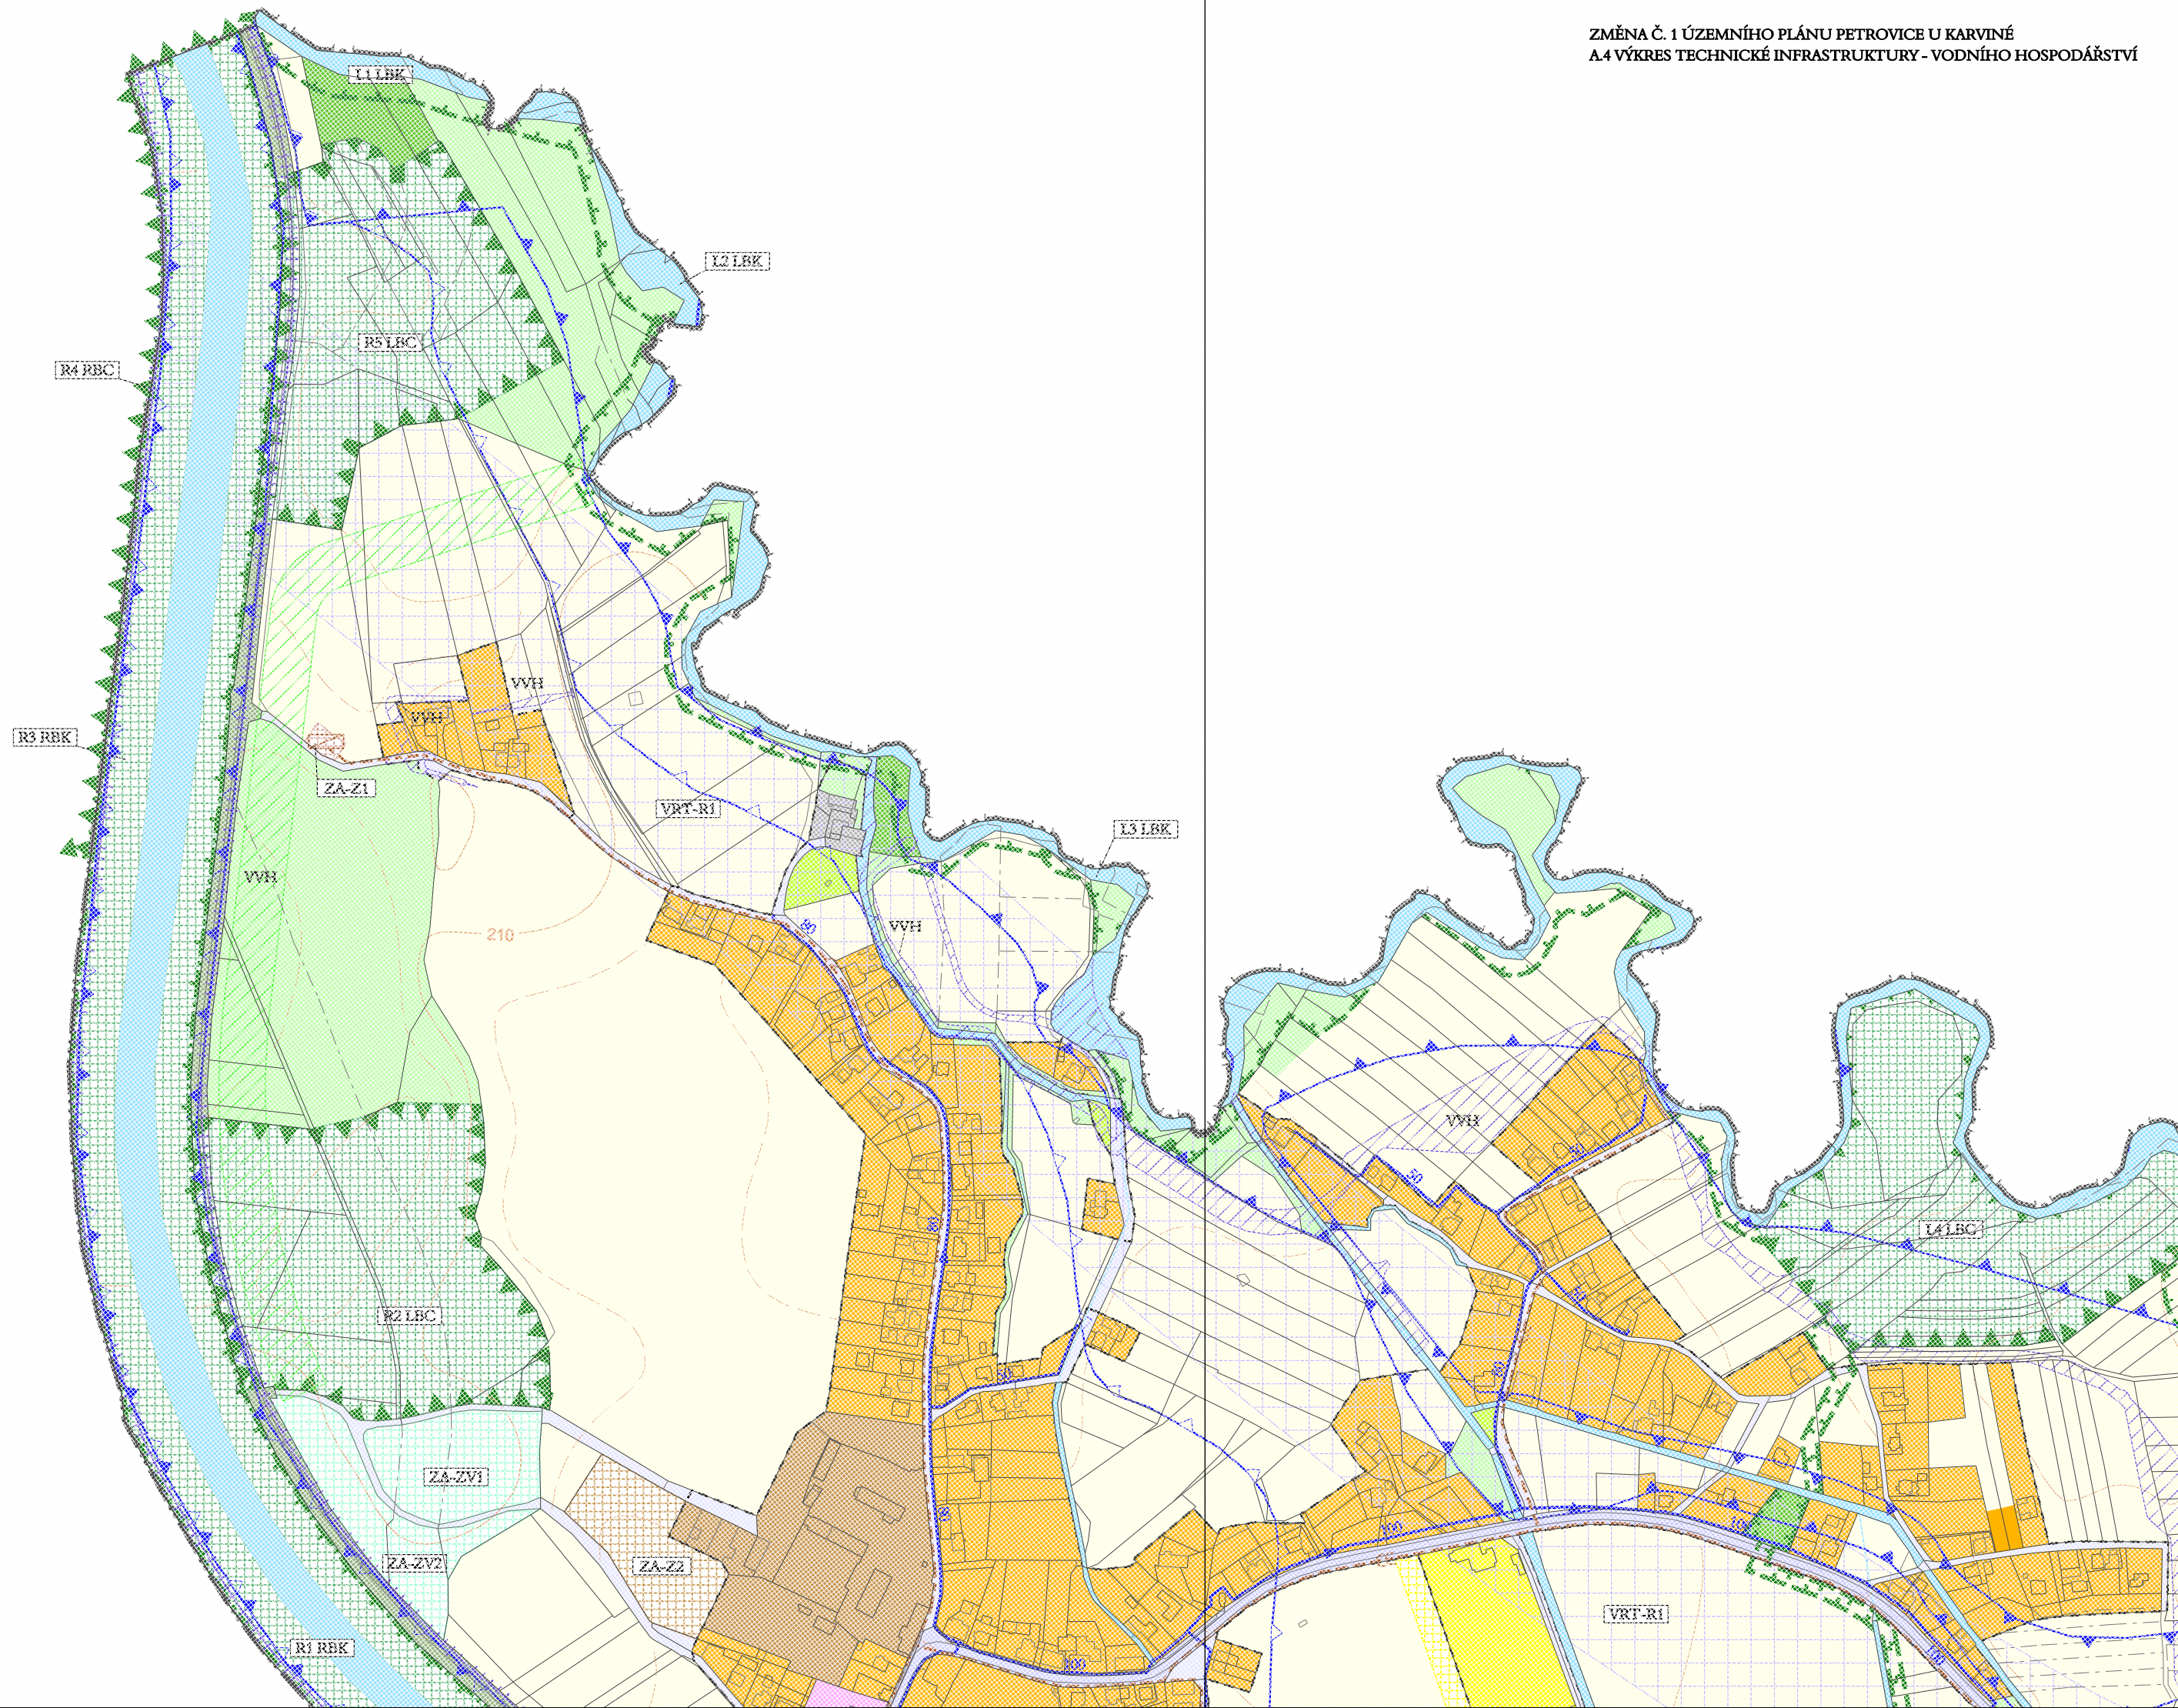



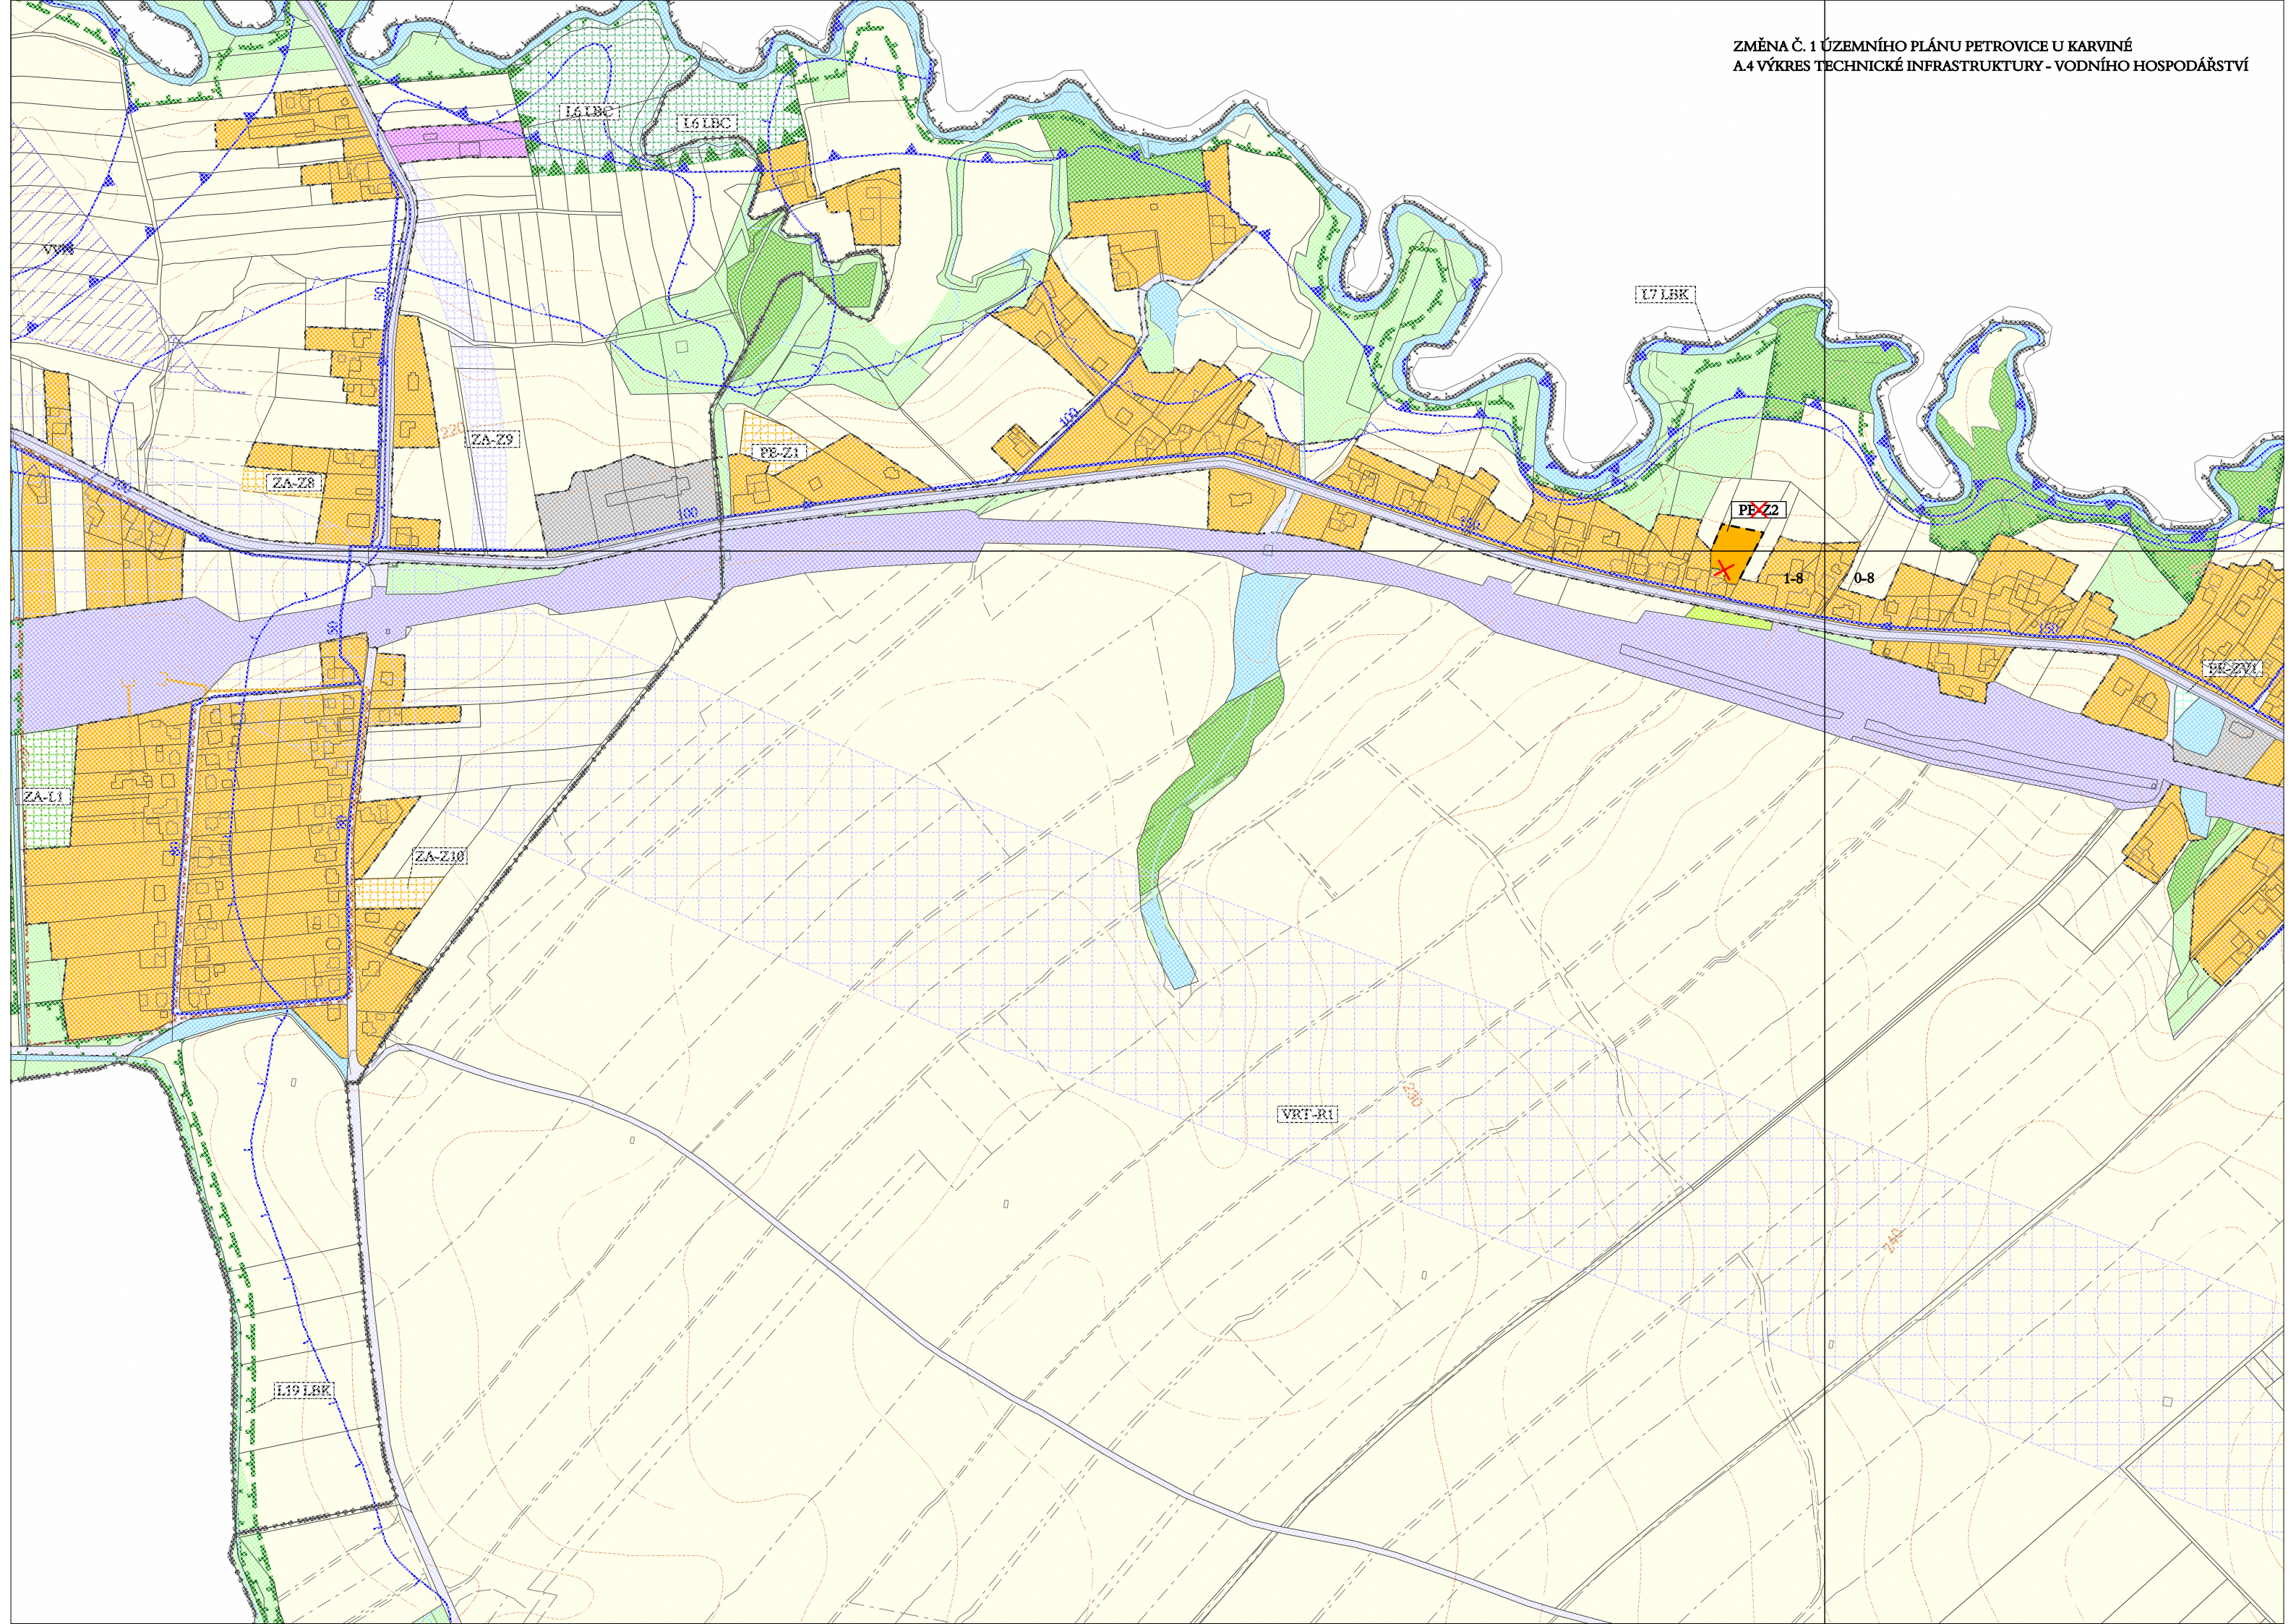



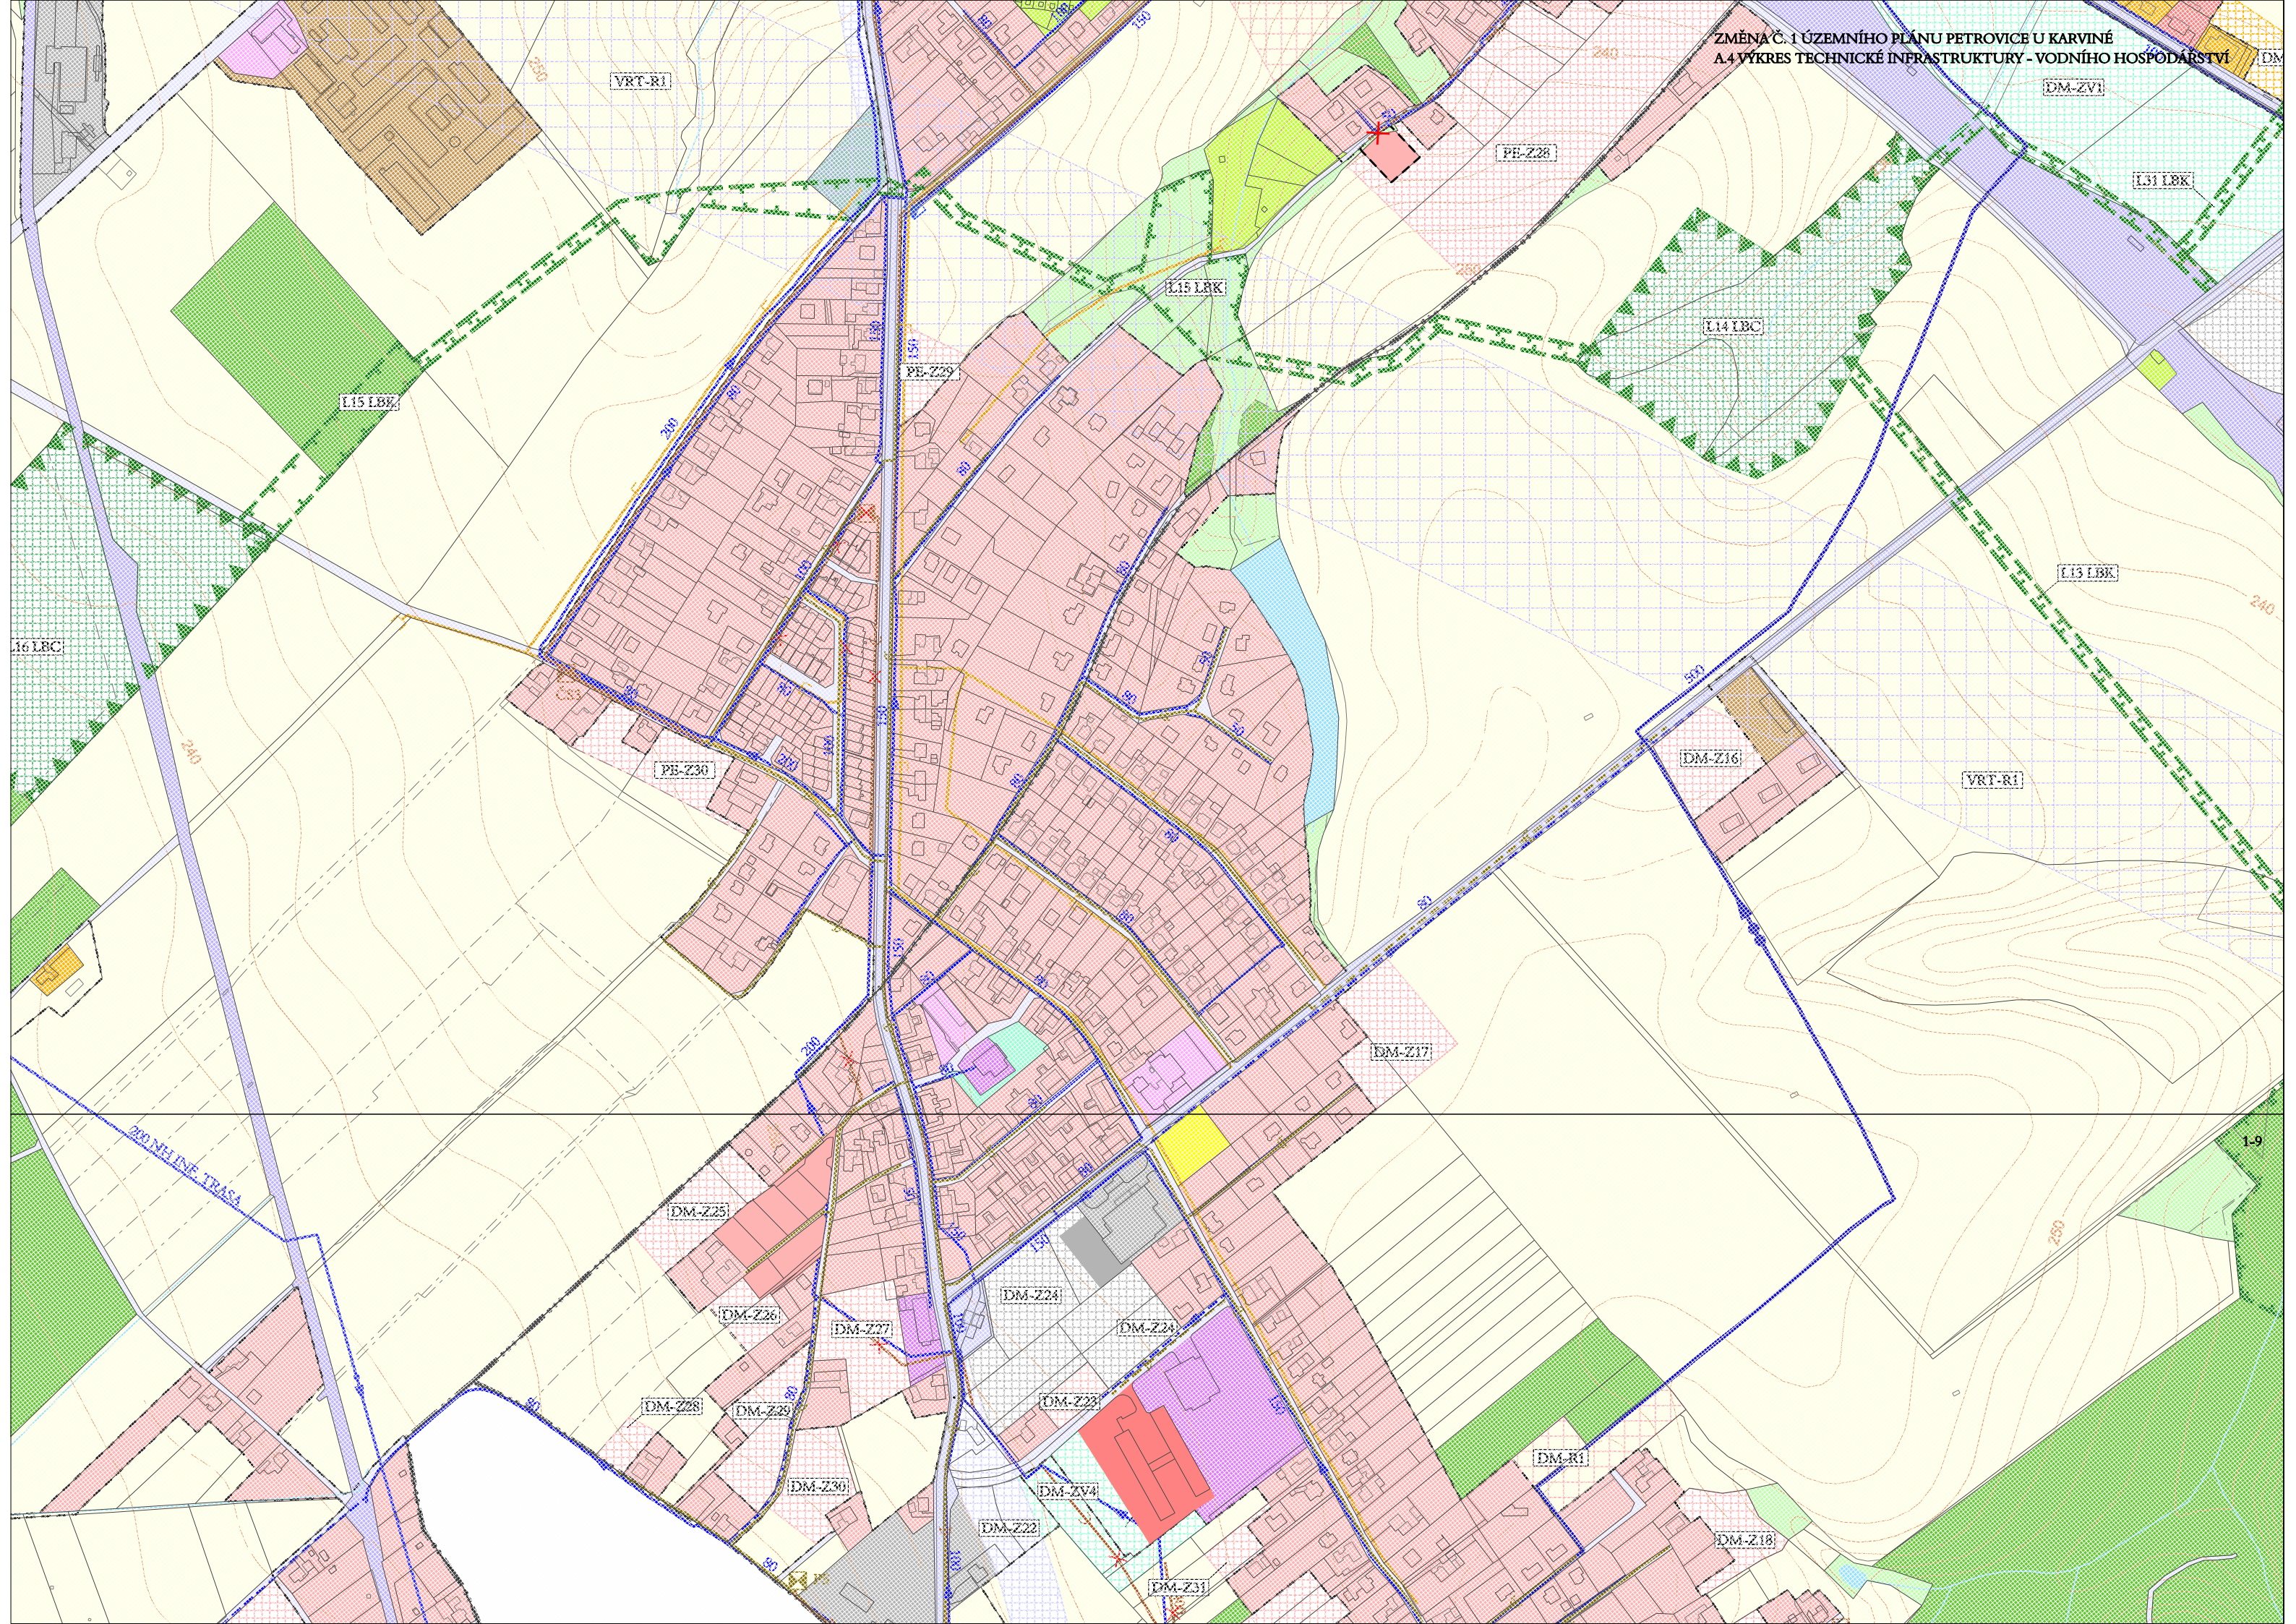

VRT-R1

DM-ZV1

PE-Z28

L31 LBK

L15 LBK

L14 LBC

L15 LBK

PE-Z29

L13 LBK

L16 LBC

PE-Z30

DM-Z16

VRT-R1

DM-Z17

DM-Z25

DM-Z24

DM-Z26

DM-Z24

DM-Z28

DM-Z29

DM-Z23

DM-Z30

DM-ZV4

DM-R1

DM-Z22

DM-Z18

DM-Z31

MONITORING TRASA

1-9